

SPENCER ST

FORREST AVE

EXISTING BUILDING
BUNBURY HIGHWAY HOTEL

EXISTING BUILDING
DAN MURPHY

EXISTING CARPARK

EXISTING CARPARK

STRICKLAND ST

GEORGE ST

A	21/10/24	ISSUE FOR PLANNING APPLICATION	YYL
no.	date	ISSUE / revision	by

i2c inspiring ideas to
enhance human
experience

MELBOURNE SYDNEY BRISBANE PERTH
1800 422 533 i2c.com.au

client

Realcom

project name - address

BUNBURY HIGHWAY HOTEL

**1 FORREST AVE
BUNBURY , WA, 6230**


PRELIMINARY ISSUE

drawing name

SITE PLAN

All dimensions in millimetres (M/M). Figured
dimensions take precedence. Do not scale.
Drawings and contents are subject to copyright
laws and protection. Do not reproduce in whole
or part without approval. ©Copyright

scale @ A1	1:200
job number	2024-123
drawing number	DA01
issue	A

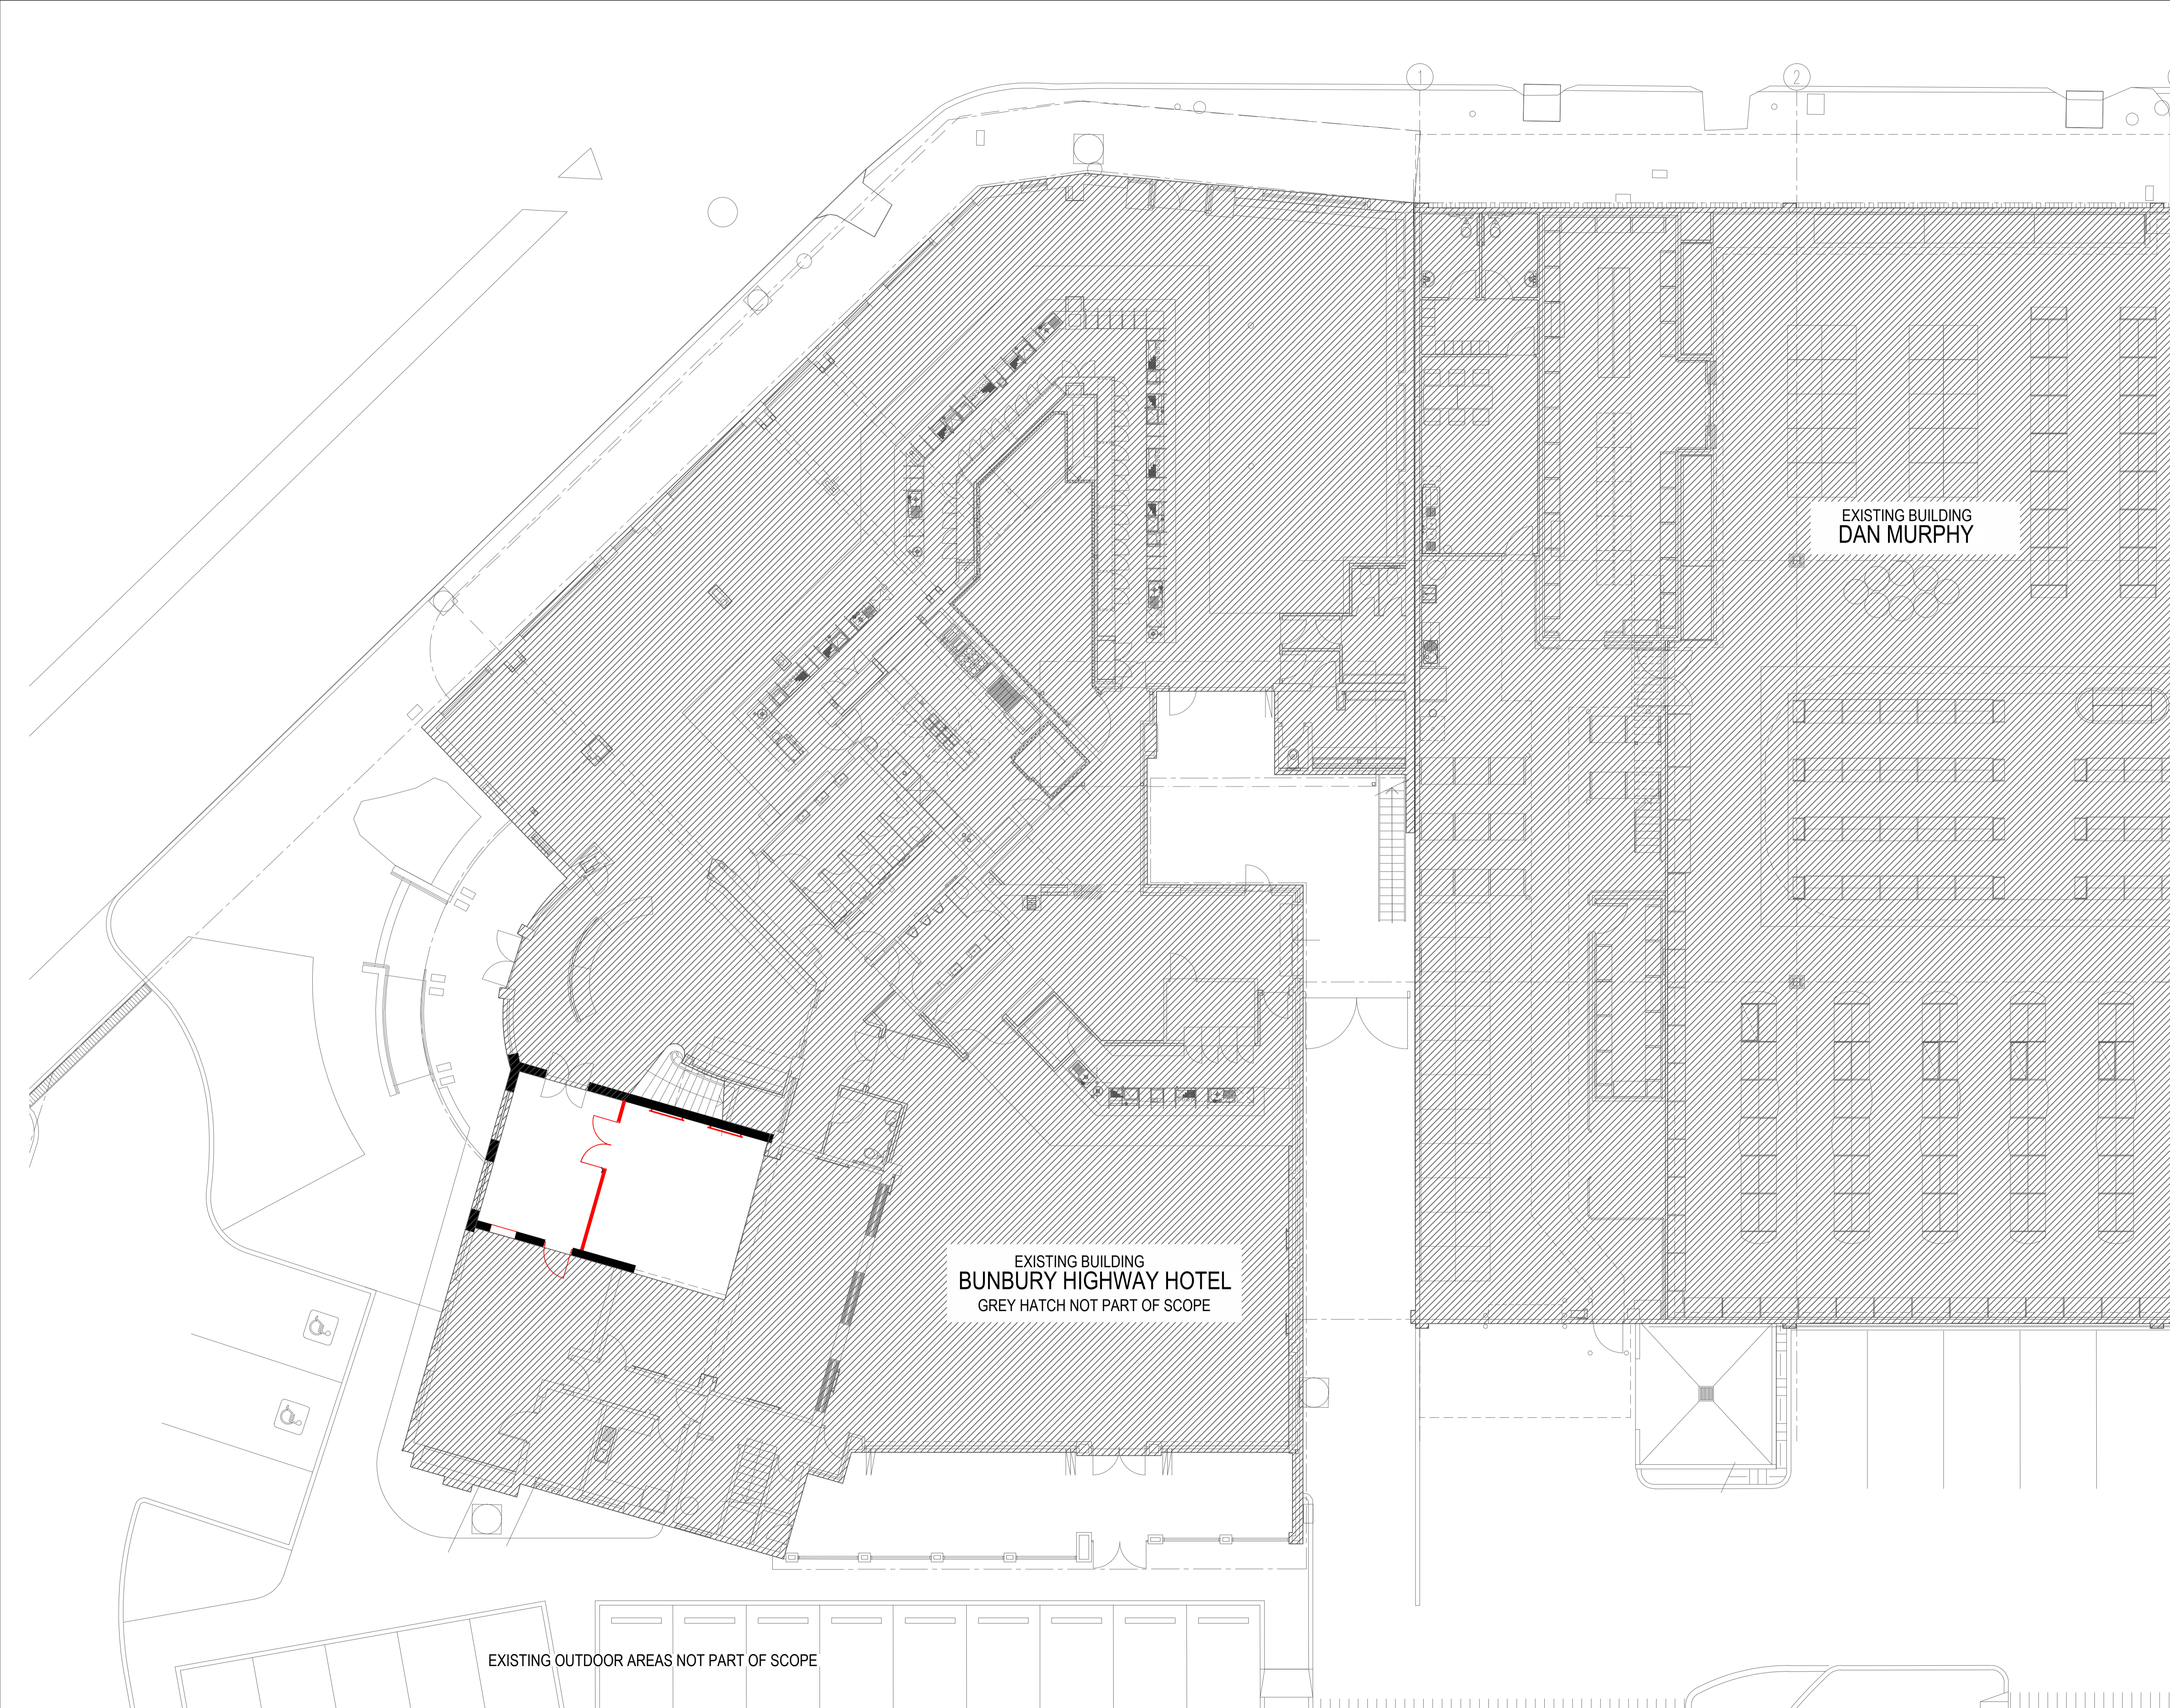

EXISTING BUILDING
DAN MURPHY

EXISTING BUILDING
BUNBURY HIGHWAY HOTEL
GREY HATCH NOT PART OF SCOPE

EXISTING OUTDOOR AREAS NOT PART OF SCOPE

KEYNOTE LEGEND

 Demolition scope.

A 21/024 ISSUE FOR PLANNING APPLICATION YYL
no. date ISSUE / revision by

i2c inspiring ideas to
enhance human
experience
MELBOURNE SYDNEY BRISBANE PERTH
1800 422 533 i2c.com.au


Realcom

project name - address
BUNBURY HIGHWAY HOTEL


**1 FORREST AVE
BUNBURY , WA, 6230**

PRELIMINARY ISSUE

drawing name
**EXISTING GROUND FLOOR &
DEMOLITION PLAN**

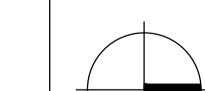 All dimensions in millimetres (UNITS). Floor and
dimensions take precedence. Do not scale.
Drawings and contents are subject to copyright
laws and protection. Do not reproduce in whole
or part without approval. ©Copyright

scale (B A1)
1:100
job number drawing number issue
2024-123 DA02 A

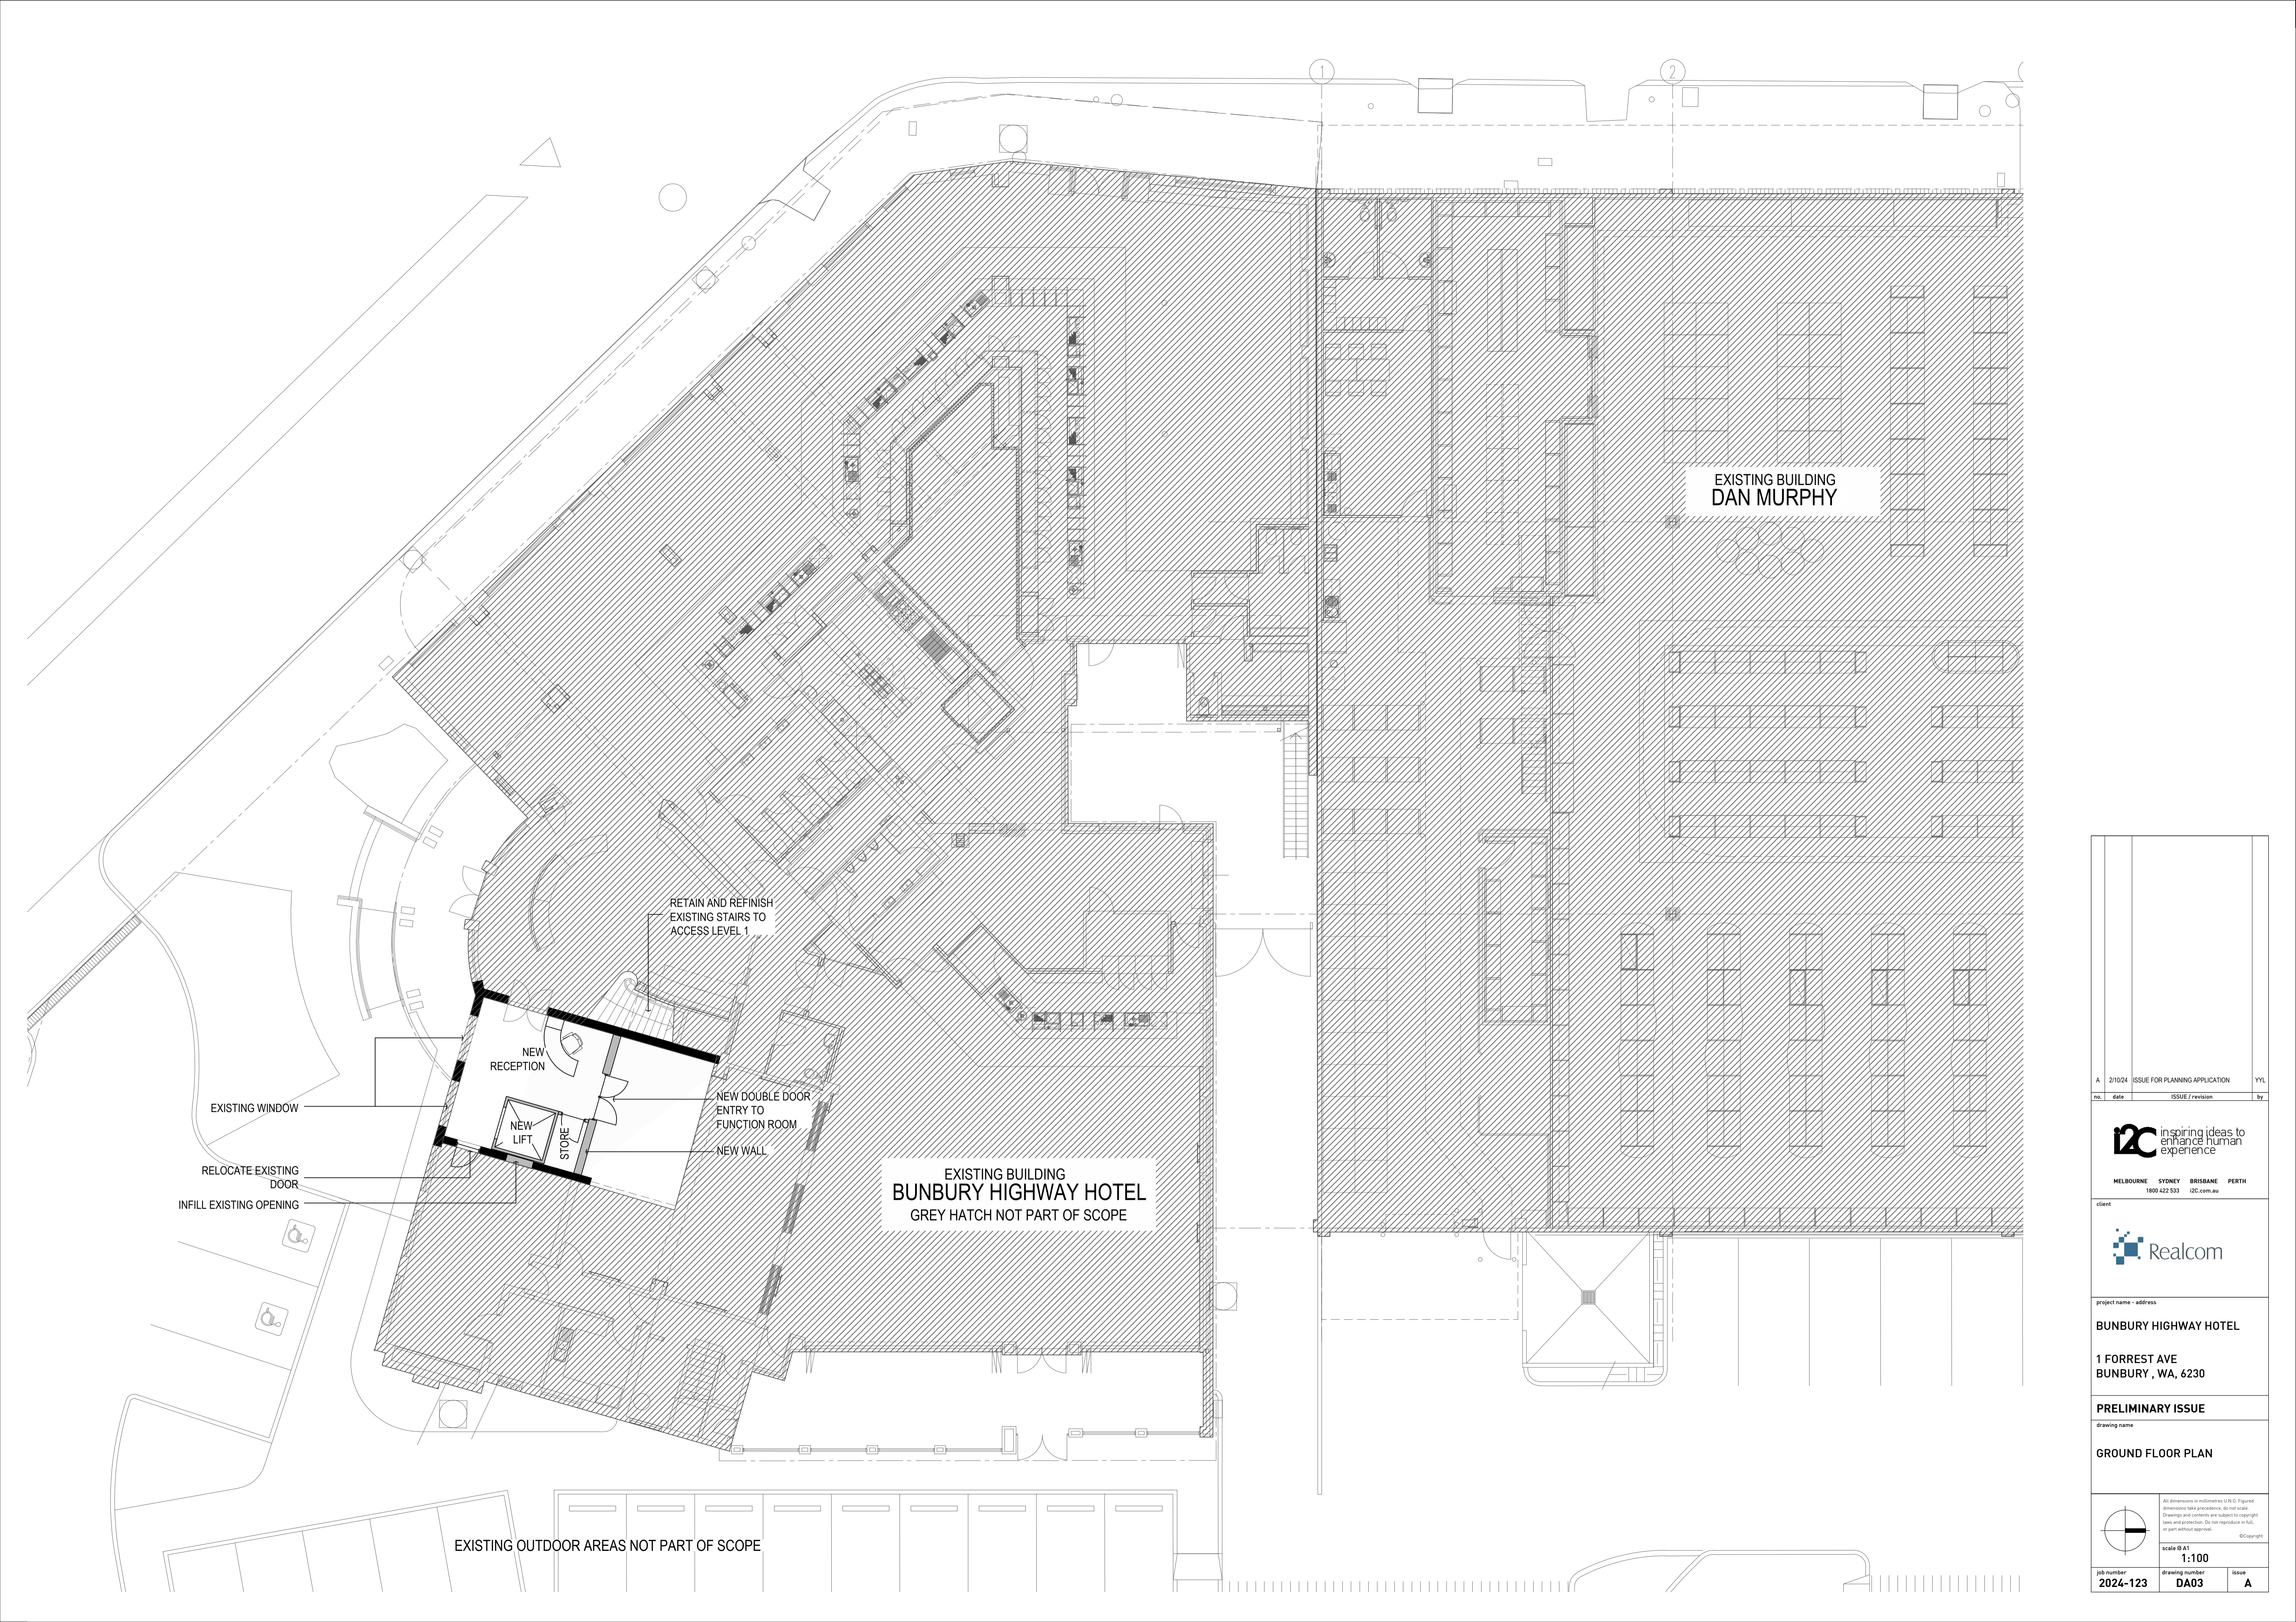

EXISTING BUILDING
DAN MURPHY

RETAIN AND REFINISH
EXISTING STAIRS TO
ACCESS LEVEL 1

NEW RECEPTION

NEW LIFT

STORE

NEW DOUBLE DOOR
ENTRY TO
FUNCTION ROOM

NEW WALL

EXISTING BUILDING
BUNBURY HIGHWAY HOTEL
GREY HATCH NOT PART OF SCOPE

EXISTING WINDOW

RELOCATE EXISTING
DOOR

INFILL EXISTING OPENING

EXISTING OUTDOOR AREAS NOT PART OF SCOPE

A 21/024 ISSUE FOR PLANNING APPLICATION YYL
no. date ISSUE / revision by



MELBOURNE SYDNEY BRISBANE PERTH
1800 422 533 i2c.com.au

client



project name - address


BUNBURY HIGHWAY HOTEL

**1 FORREST AVE
BUNBURY , WA, 6230**

PRELIMINARY ISSUE

drawing name

GROUND FLOOR PLAN

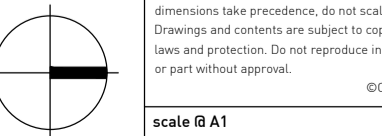


scale @ A1
1:100

job number
2024-123

drawing number
DA03

issue
A

All dimensions in millimetres (UNO). Figure dimensions take precedence. Do not scale. Drawings and contents are subject to copyright laws and protection. Do not reproduce in whole or part without approval. ©Copyright

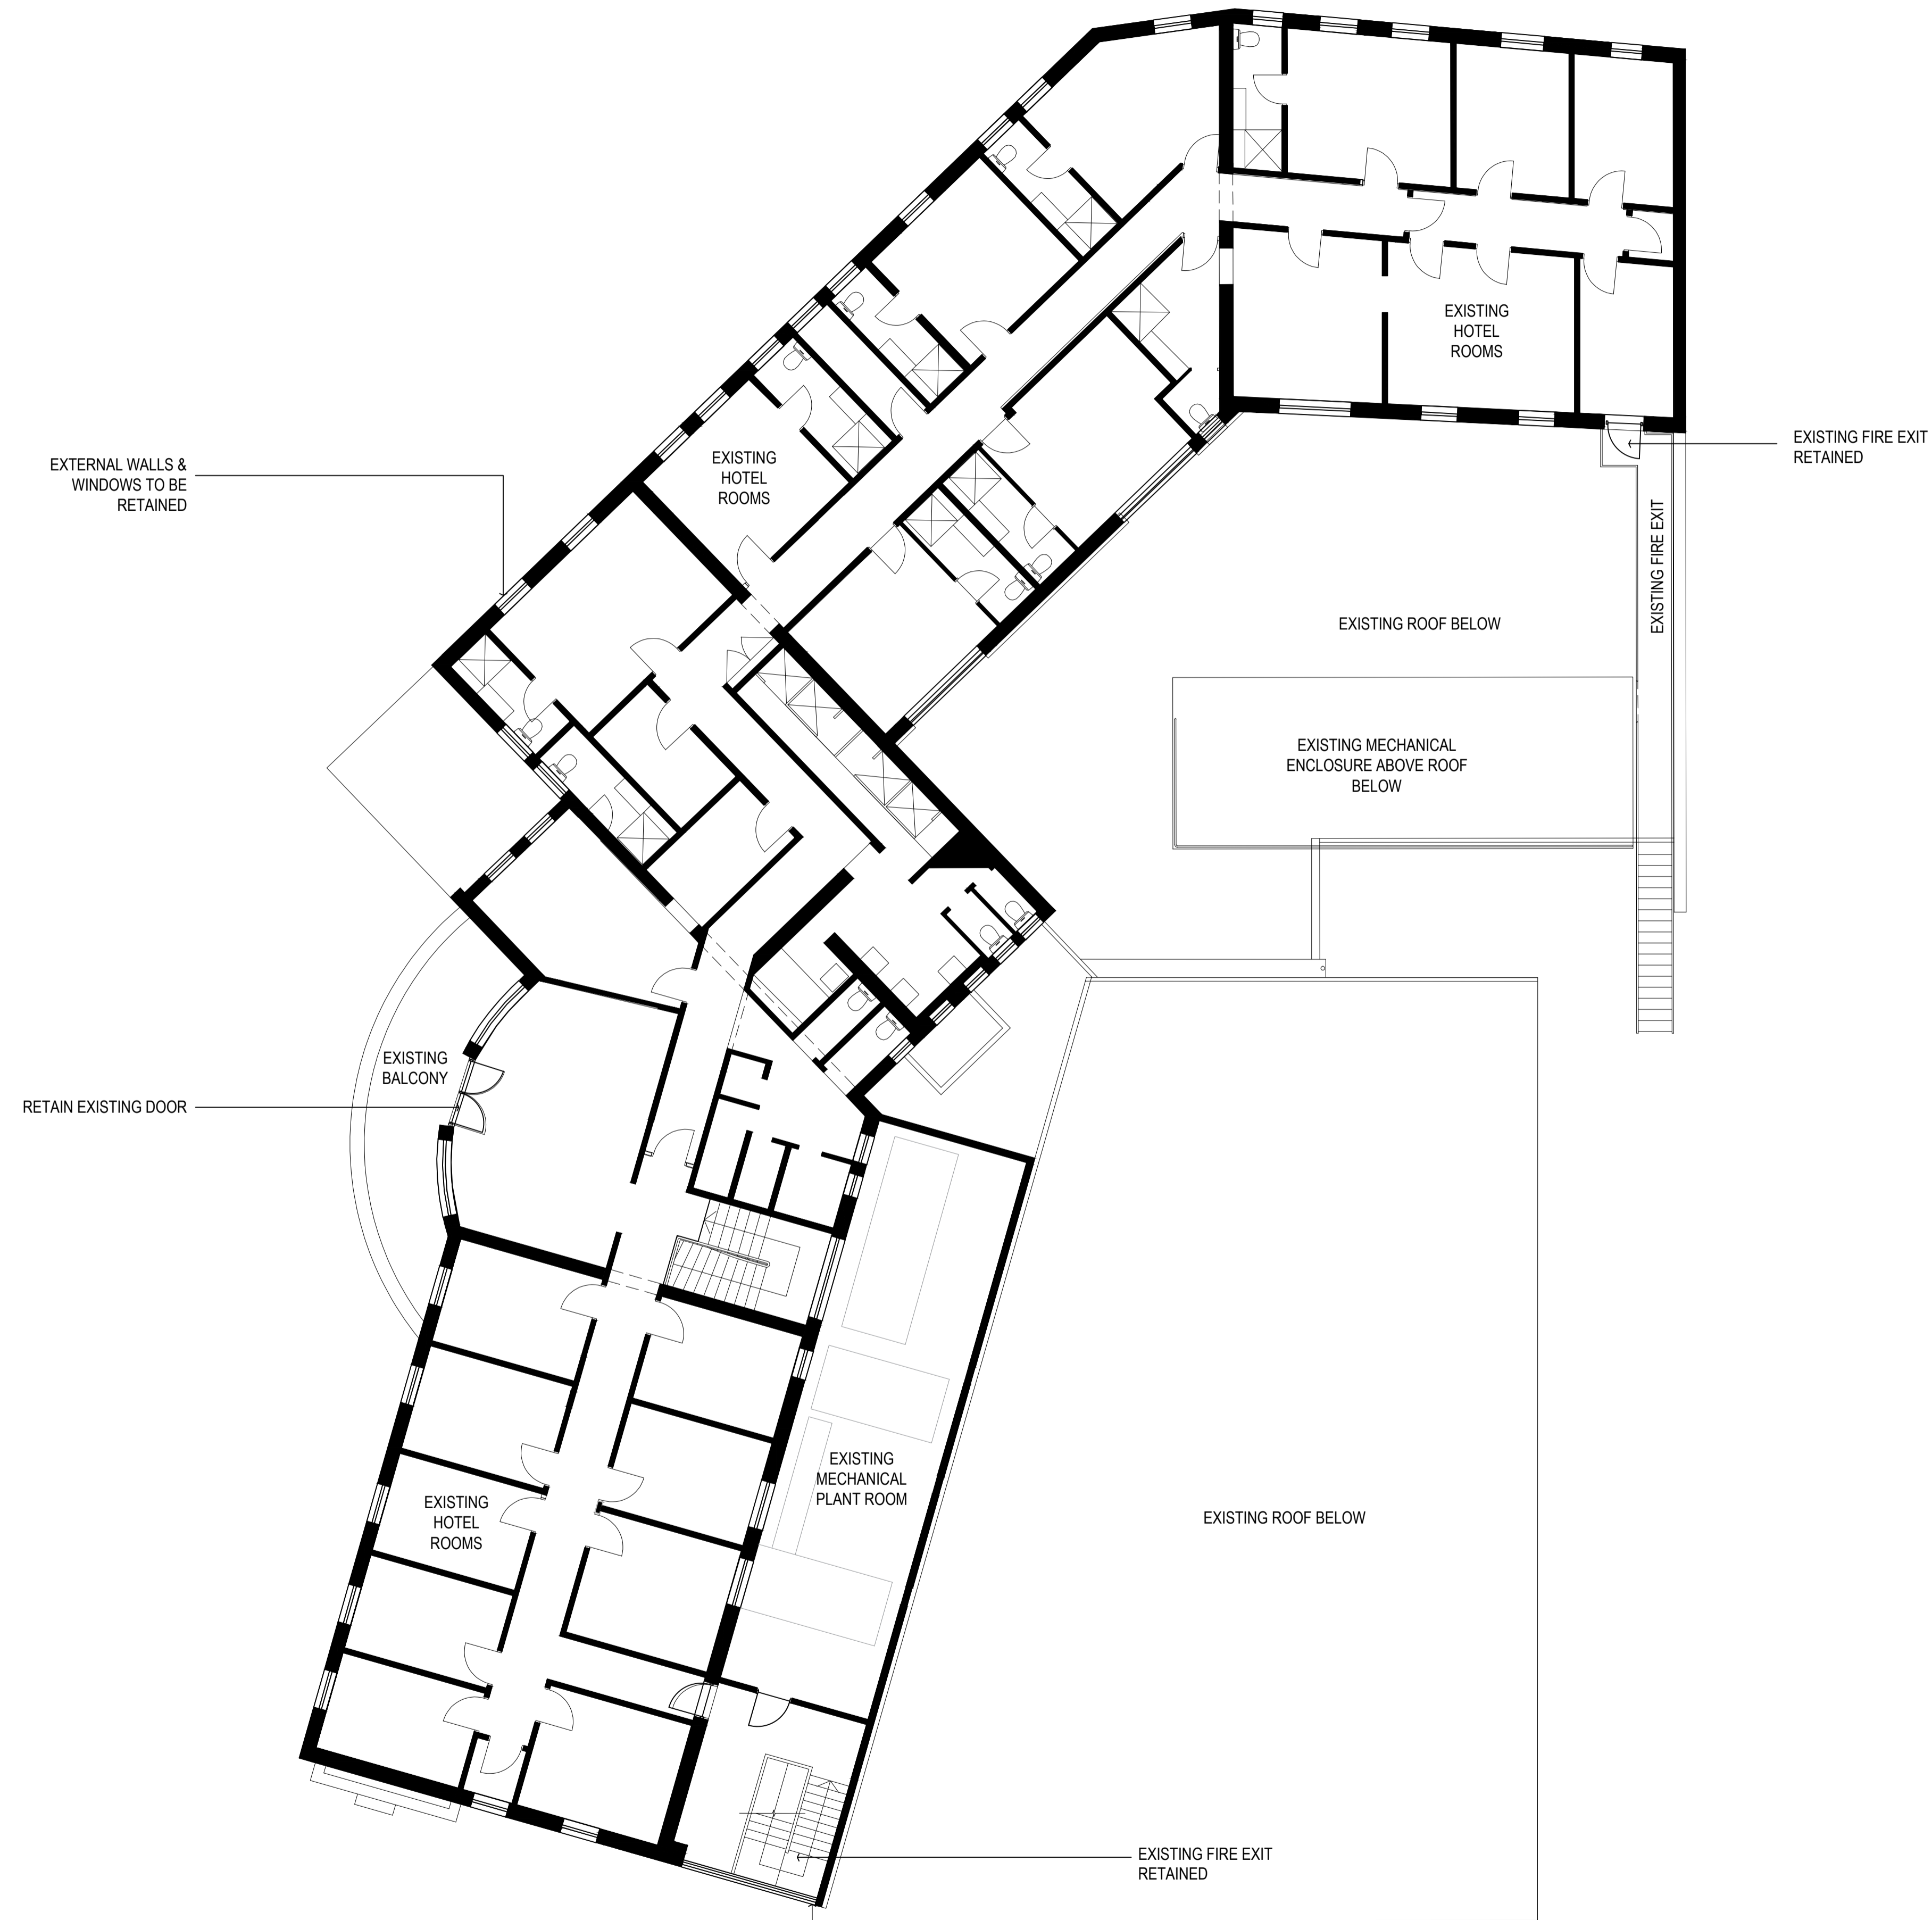

A	21/10/24	ISSUE FOR PLANNING APPLICATION	YYL
no.	date	ISSUE / revision	by

i2c inspiring ideas to enhance human experience
 MELBOURNE SYDNEY BRISBANE PERTH
 1800 422 533 i2c.com.au

client
Realcom


project name - address
BUNBURY HIGHWAY HOTEL
1 FORREST AVE
BUNBURY , WA, 6230

PRELIMINARY ISSUE
 drawing name
EXISTING FIRST FLOOR PLAN

All dimensions in millimetres (M.M.M.). Figureed dimensions take precedence. Do not scale. Drawings and contents are subject to copyright laws and protection. Do not reproduce in whole or part without approval. ©Copyright

scale @ A1
1:100

job number	drawing number	issue
2024-123	DA04	A

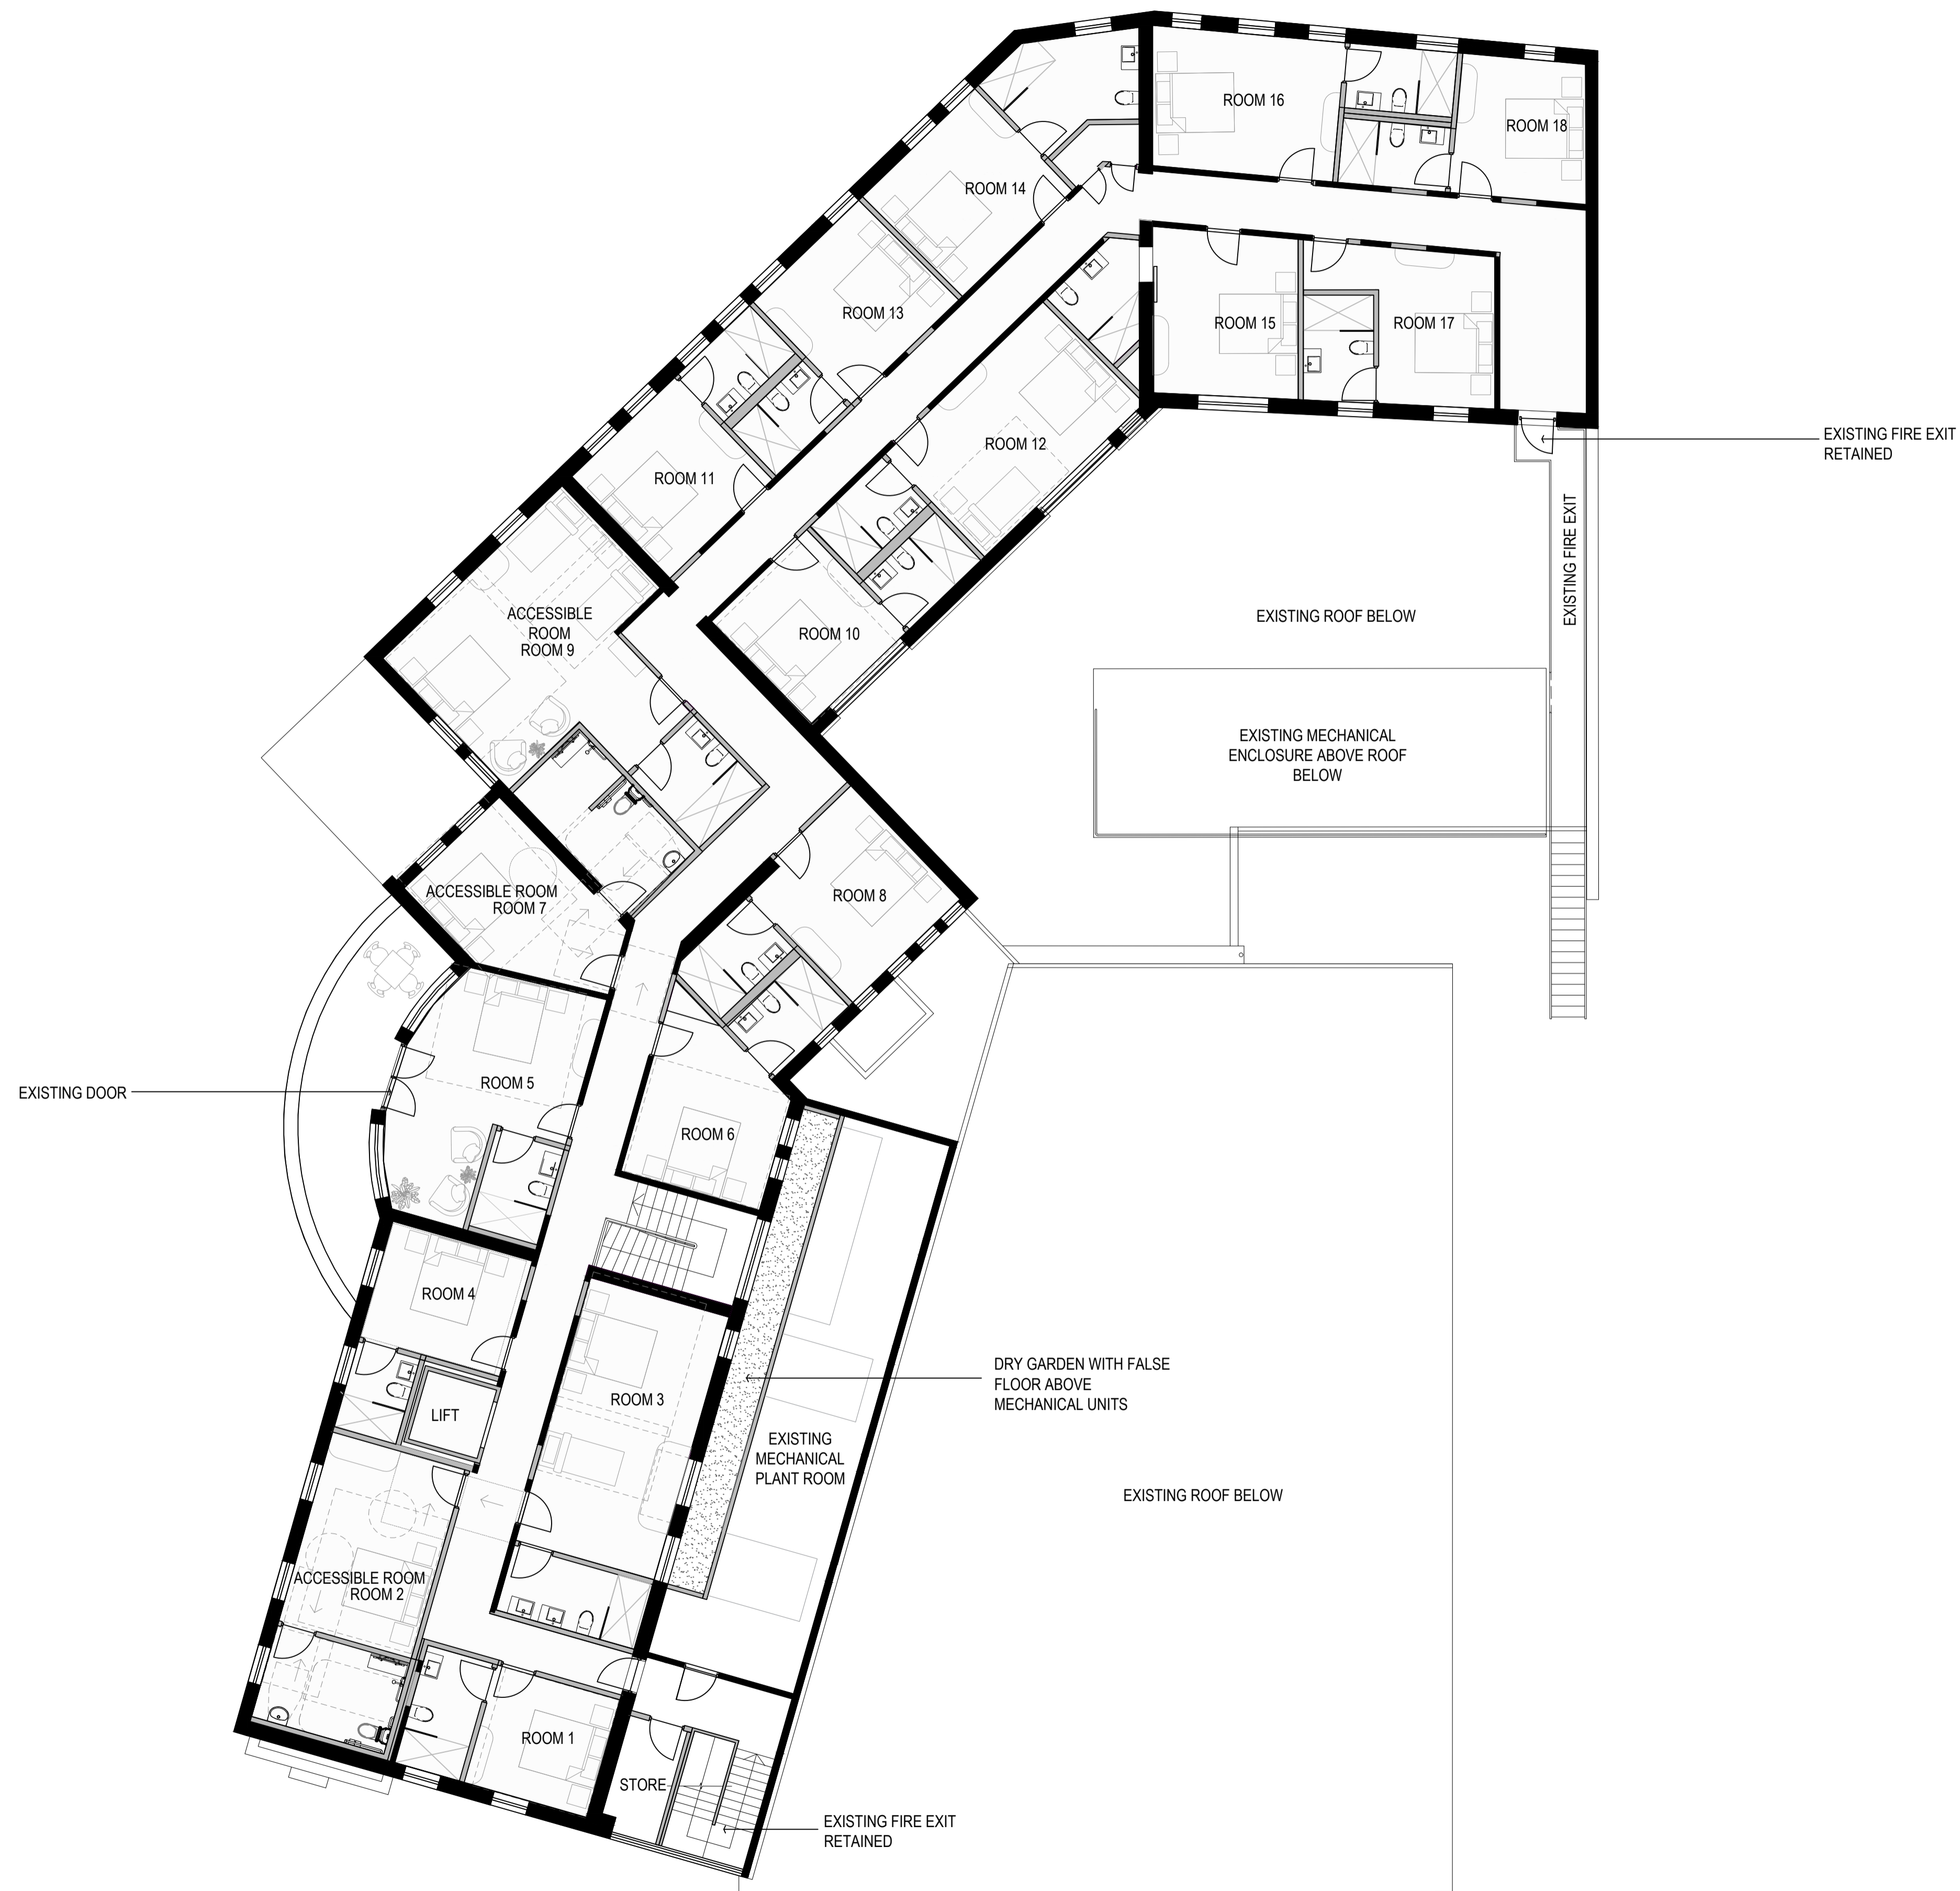

A	21/10/24	ISSUE FOR PLANNING APPLICATION	YYL
no.	date	ISSUE / revision	by

i2c inspiring ideas to enhance human experience
 MELBOURNE SYDNEY BRISBANE PERTH
 1800 422 533 i2c.com.au

client
Realcom

project name - address
BUNBURY HIGHWAY HOTEL
1 FORREST AVE
BUNBURY , WA, 6230

PRELIMINARY ISSUE
 drawing name
FIRST FLOOR PLAN

	<small>All dimensions in millimetres (M.M.). Figure dimensions take precedence. Do not scale. Drawings and contents are subject to copyright laws and protection. Do not reproduce in full, or part without approval. ©Copyright</small>		
	scale @ A1 1:100	job number 2024-123	drawing number DA05