


FRONT FENCE-EXAMPLE SHEET

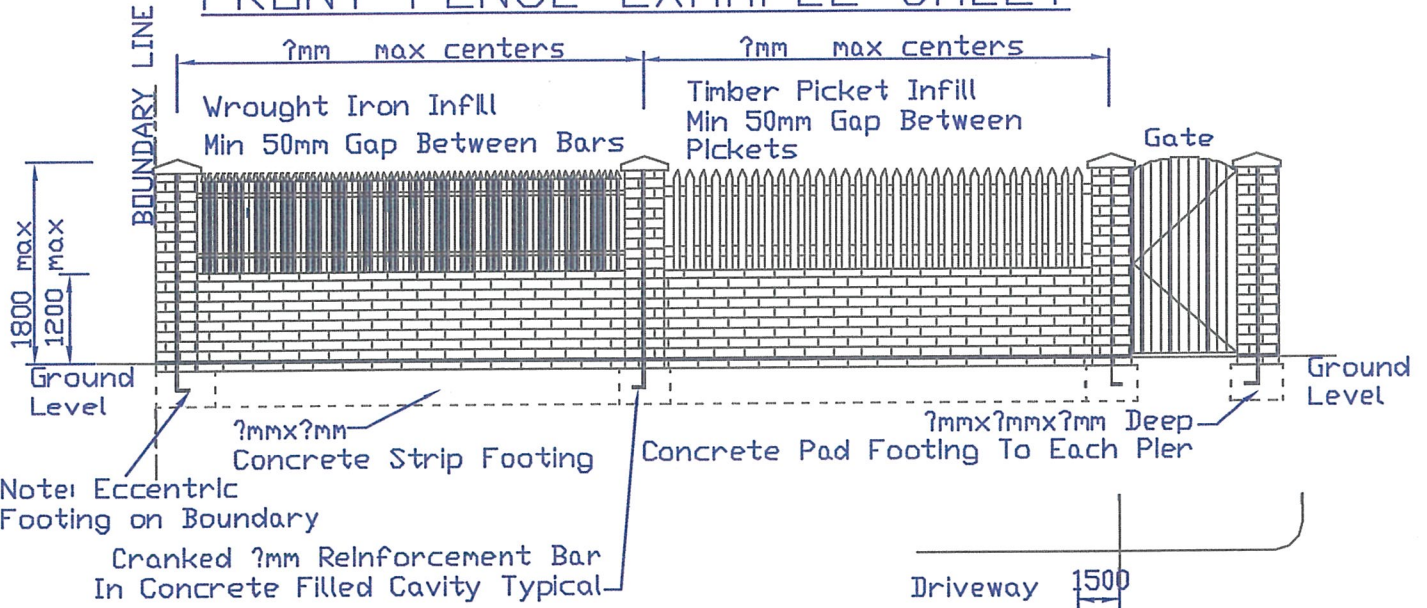

NOTE: Lattice Inclusive of 50mm x 50mm Openings Is Acceptable Above 1200mm.

NOTE: Fencing Materials Shown Are Indicative Only And other Materials May Also Be Suitable.



A Fence or Other Obstruction Greater Than 750 mm In Height Is Not Permitted Within the Shaded Areas

NOTE: This document is for dimensional guidance only in conjunction with the requirements of the Residential Design Codes (RCodes), and does not preclude the requirement for any Building Permit as prescribed in the Building Act 2011 or Planning Approvals that may be required. Please contact the City to check if any approvals are required.

